




Ground Floor Plan

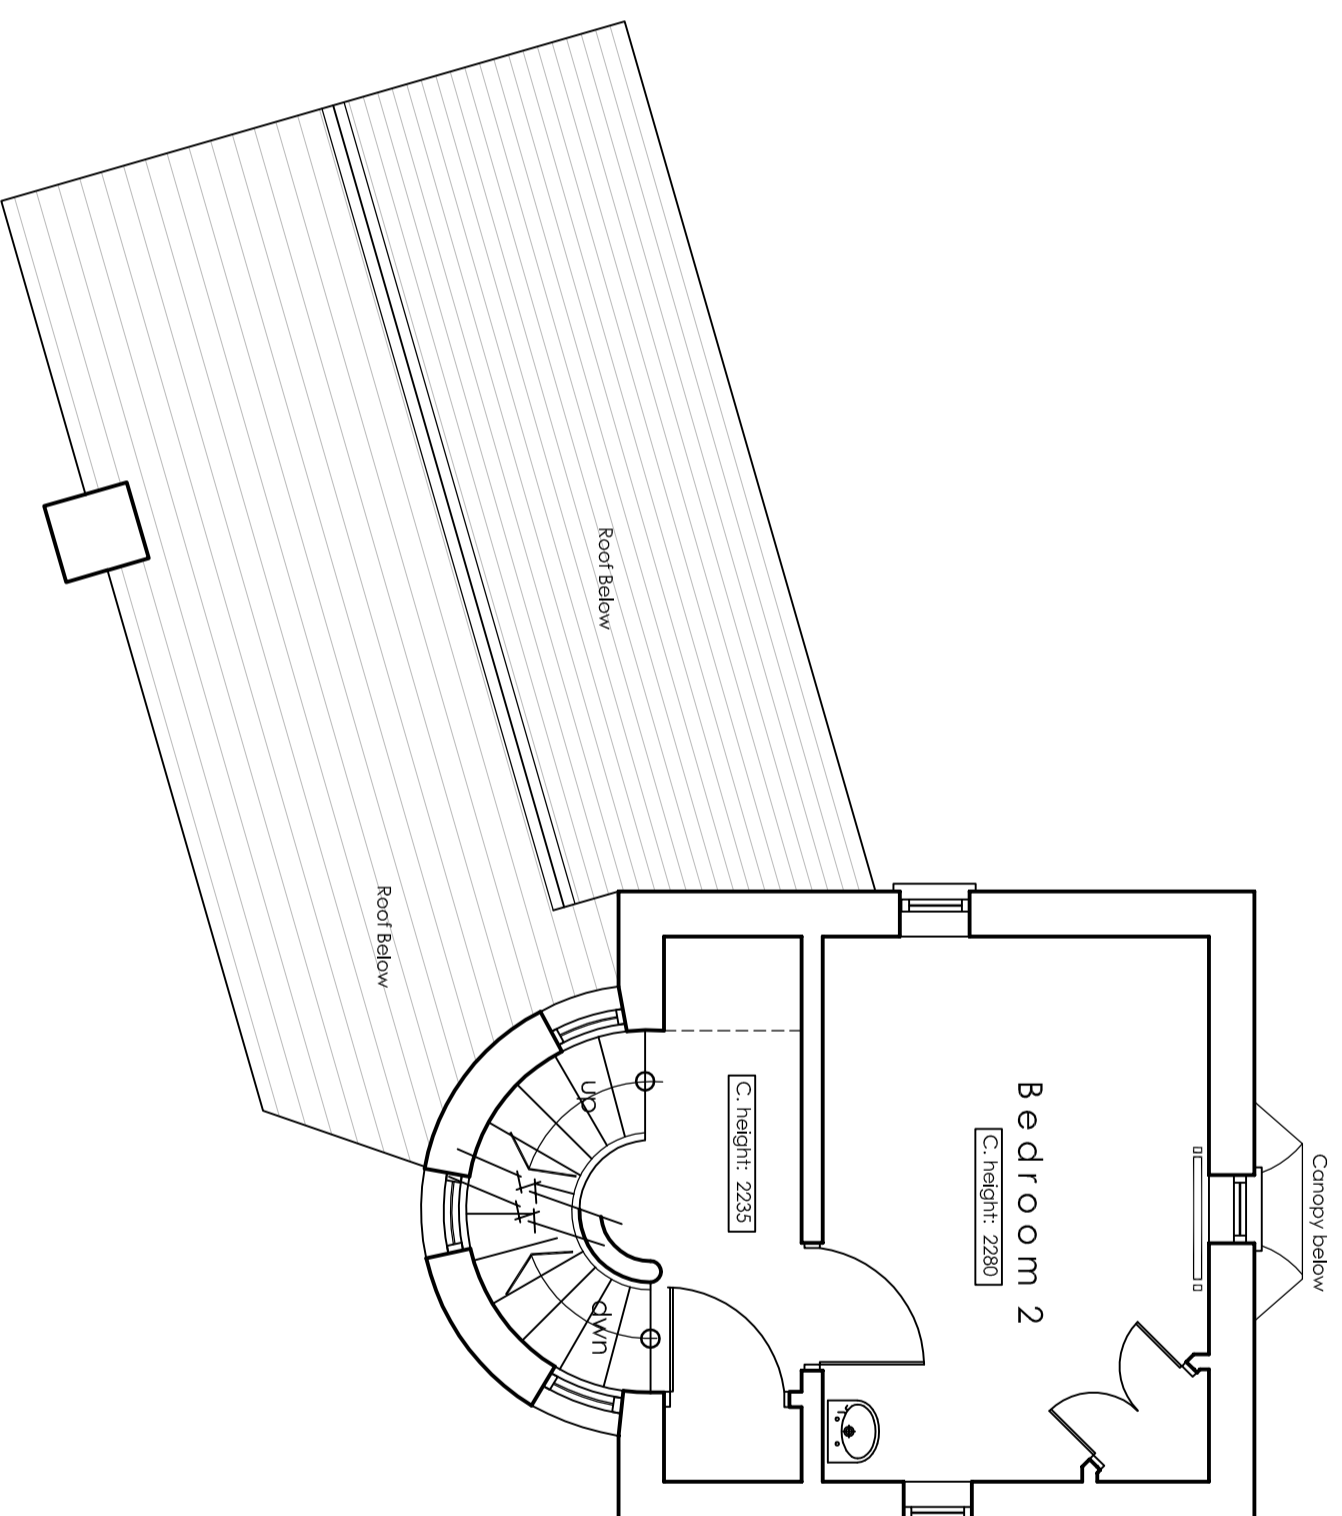

First Floor Plan

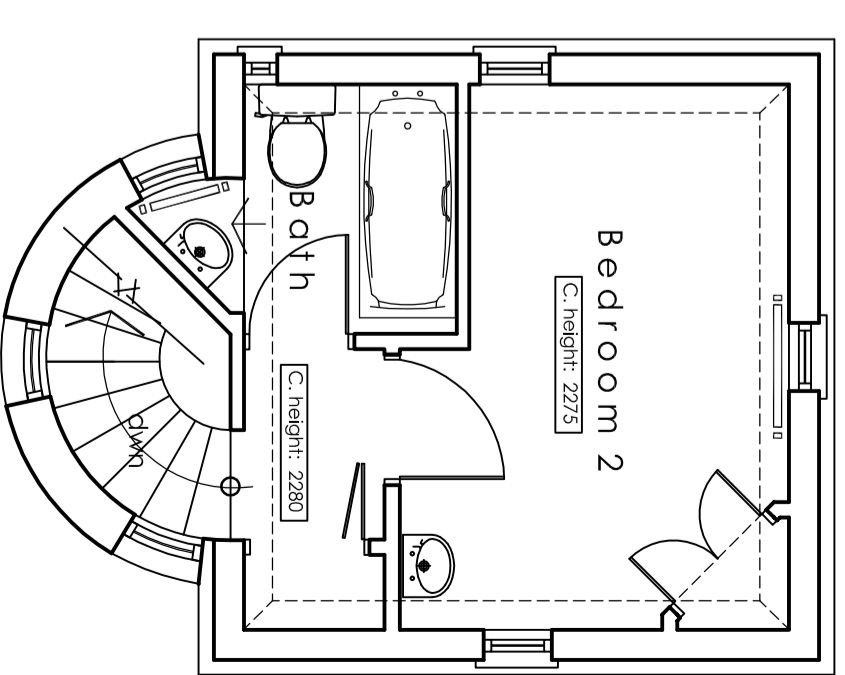

Second Floor Plan

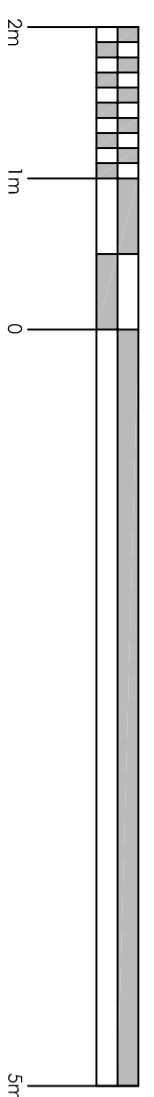

Description
Telfords Tower
Tŵr Telford

Scale 1:50
Date March '10



portmeirion